

RESOLUTION NO. 18-2024

**A RESOLUTION OF THE CITY COUNCIL OF CLINTON, MISSOURI SUPPORTING AN APPLICATION BY D. KIM LINGLE AND MBL DEVELOPMENT FOR MISSOURI HOUSING DEVELOPMENT COMMISSION FUNDING FOR CLOY ESTATES - PHASE III.**

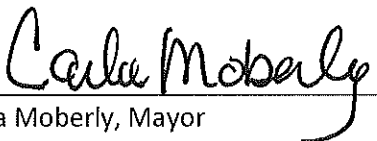
**WHEREAS**, Cloy Estates - Phase III will be a 38-unit senior citizen, affordable housing project; and

**WHEREAS**, affordable housing for senior citizens is much needed in Clinton, Missouri;

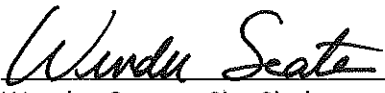
**NOW THEREFORE BE IT HEREBY RESOLVED BY THE CITY COUNCIL OF CLINTON, MISSOURI AS FOLLOWS:**

The City of Clinton supports the application by D. Kim Lingle and MBL Development for Missouri Housing Development Commission funding for Cloy Estates - Phase III.

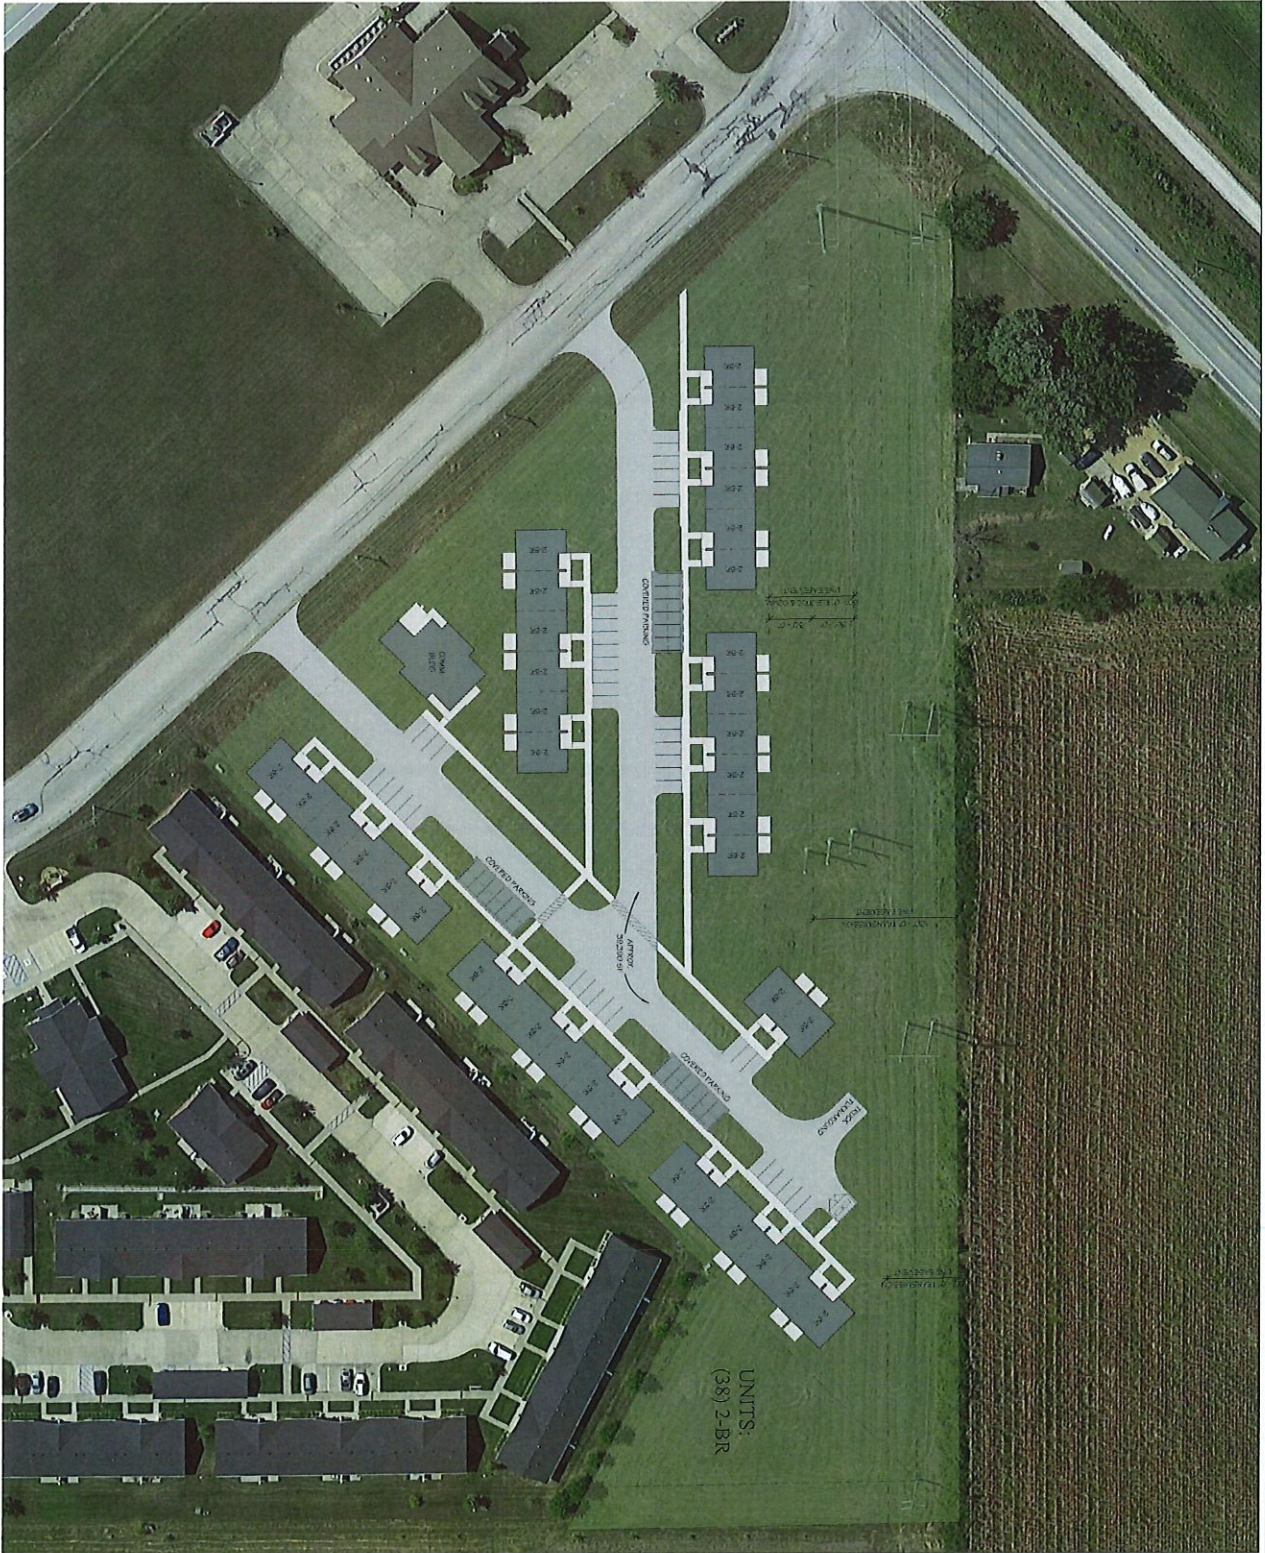
Read and passed this 6<sup>th</sup> day of August, 2024.


  
\_\_\_\_\_  
Carla Moberly, Mayor

ATTEST

  
\_\_\_\_\_  
Wendee Seaton, City Clerk






  
 FULL SITE PLAN
   
 SCALE: 1" = 50'



AP2
   
 CLOY ESTATES PHASE III
   
 CLINTON, HENRY COUNTY, MISSOURI

MBL DEVELOPMENT CO.

APRIL 2024
   
 Wallace
   
 ARCHITECTS, L.L.C.
   
 COPYRIGHT © 2024